


Spring Creek

Phase I - 1861 E. Madison
Phase II - 1821 E. Madison
Derby, KS 67037
Rev. 4-30-10

1 SITE PLAN
0" = 20'

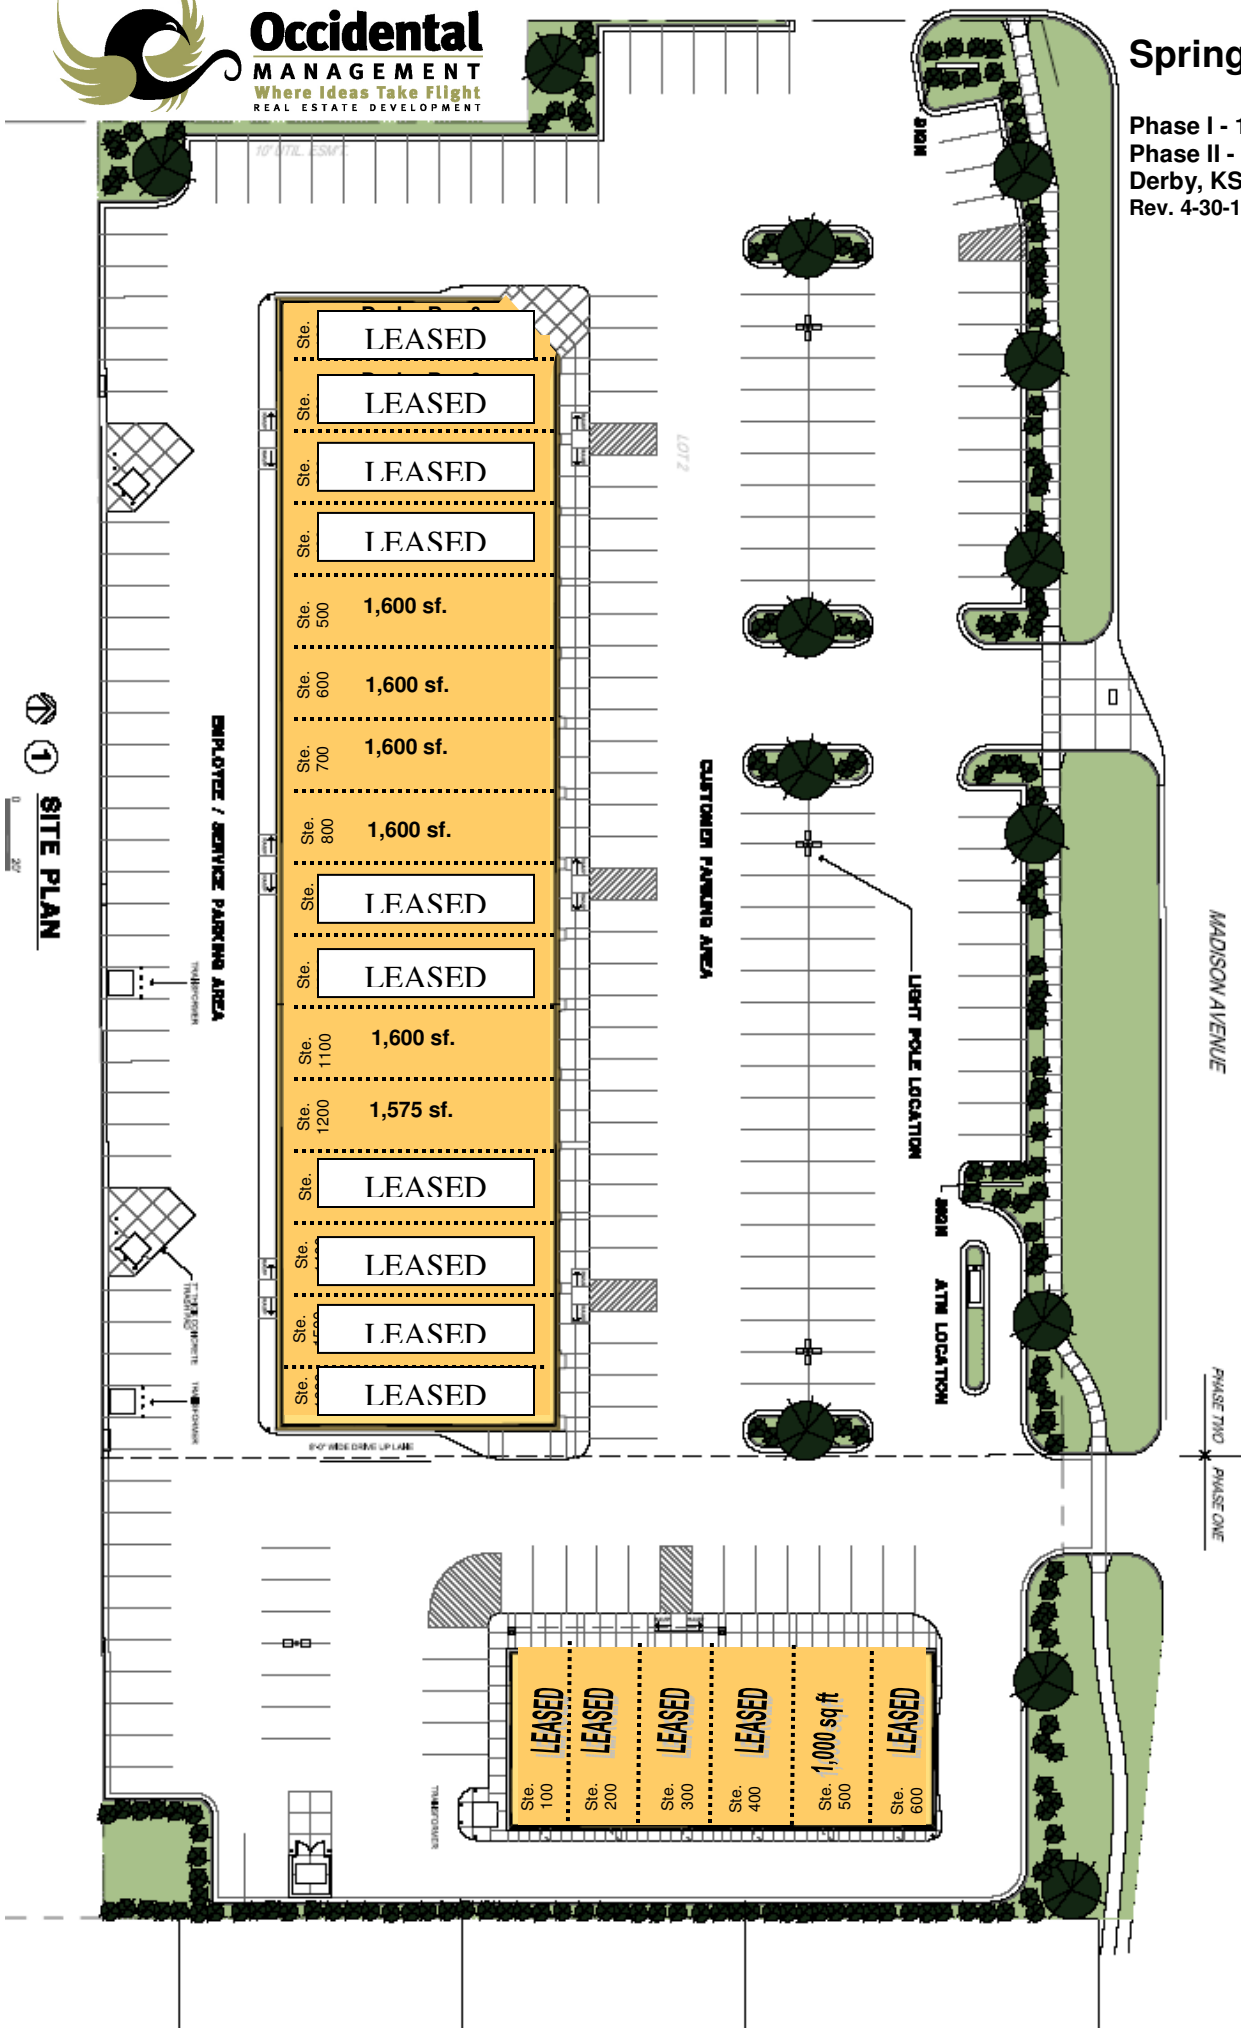

Ste. 500	1,600 sf.
Ste. 600	1,600 sf.
Ste. 700	1,600 sf.
Ste. 800	1,600 sf.
Ste. 1100	1,600 sf.
Ste. 1200	1,575 sf.

Ste. 100	1,000 sq ft
Ste. 200	
Ste. 300	
Ste. 400	
Ste. 500	
Ste. 600	