


EDGMOOR ST.

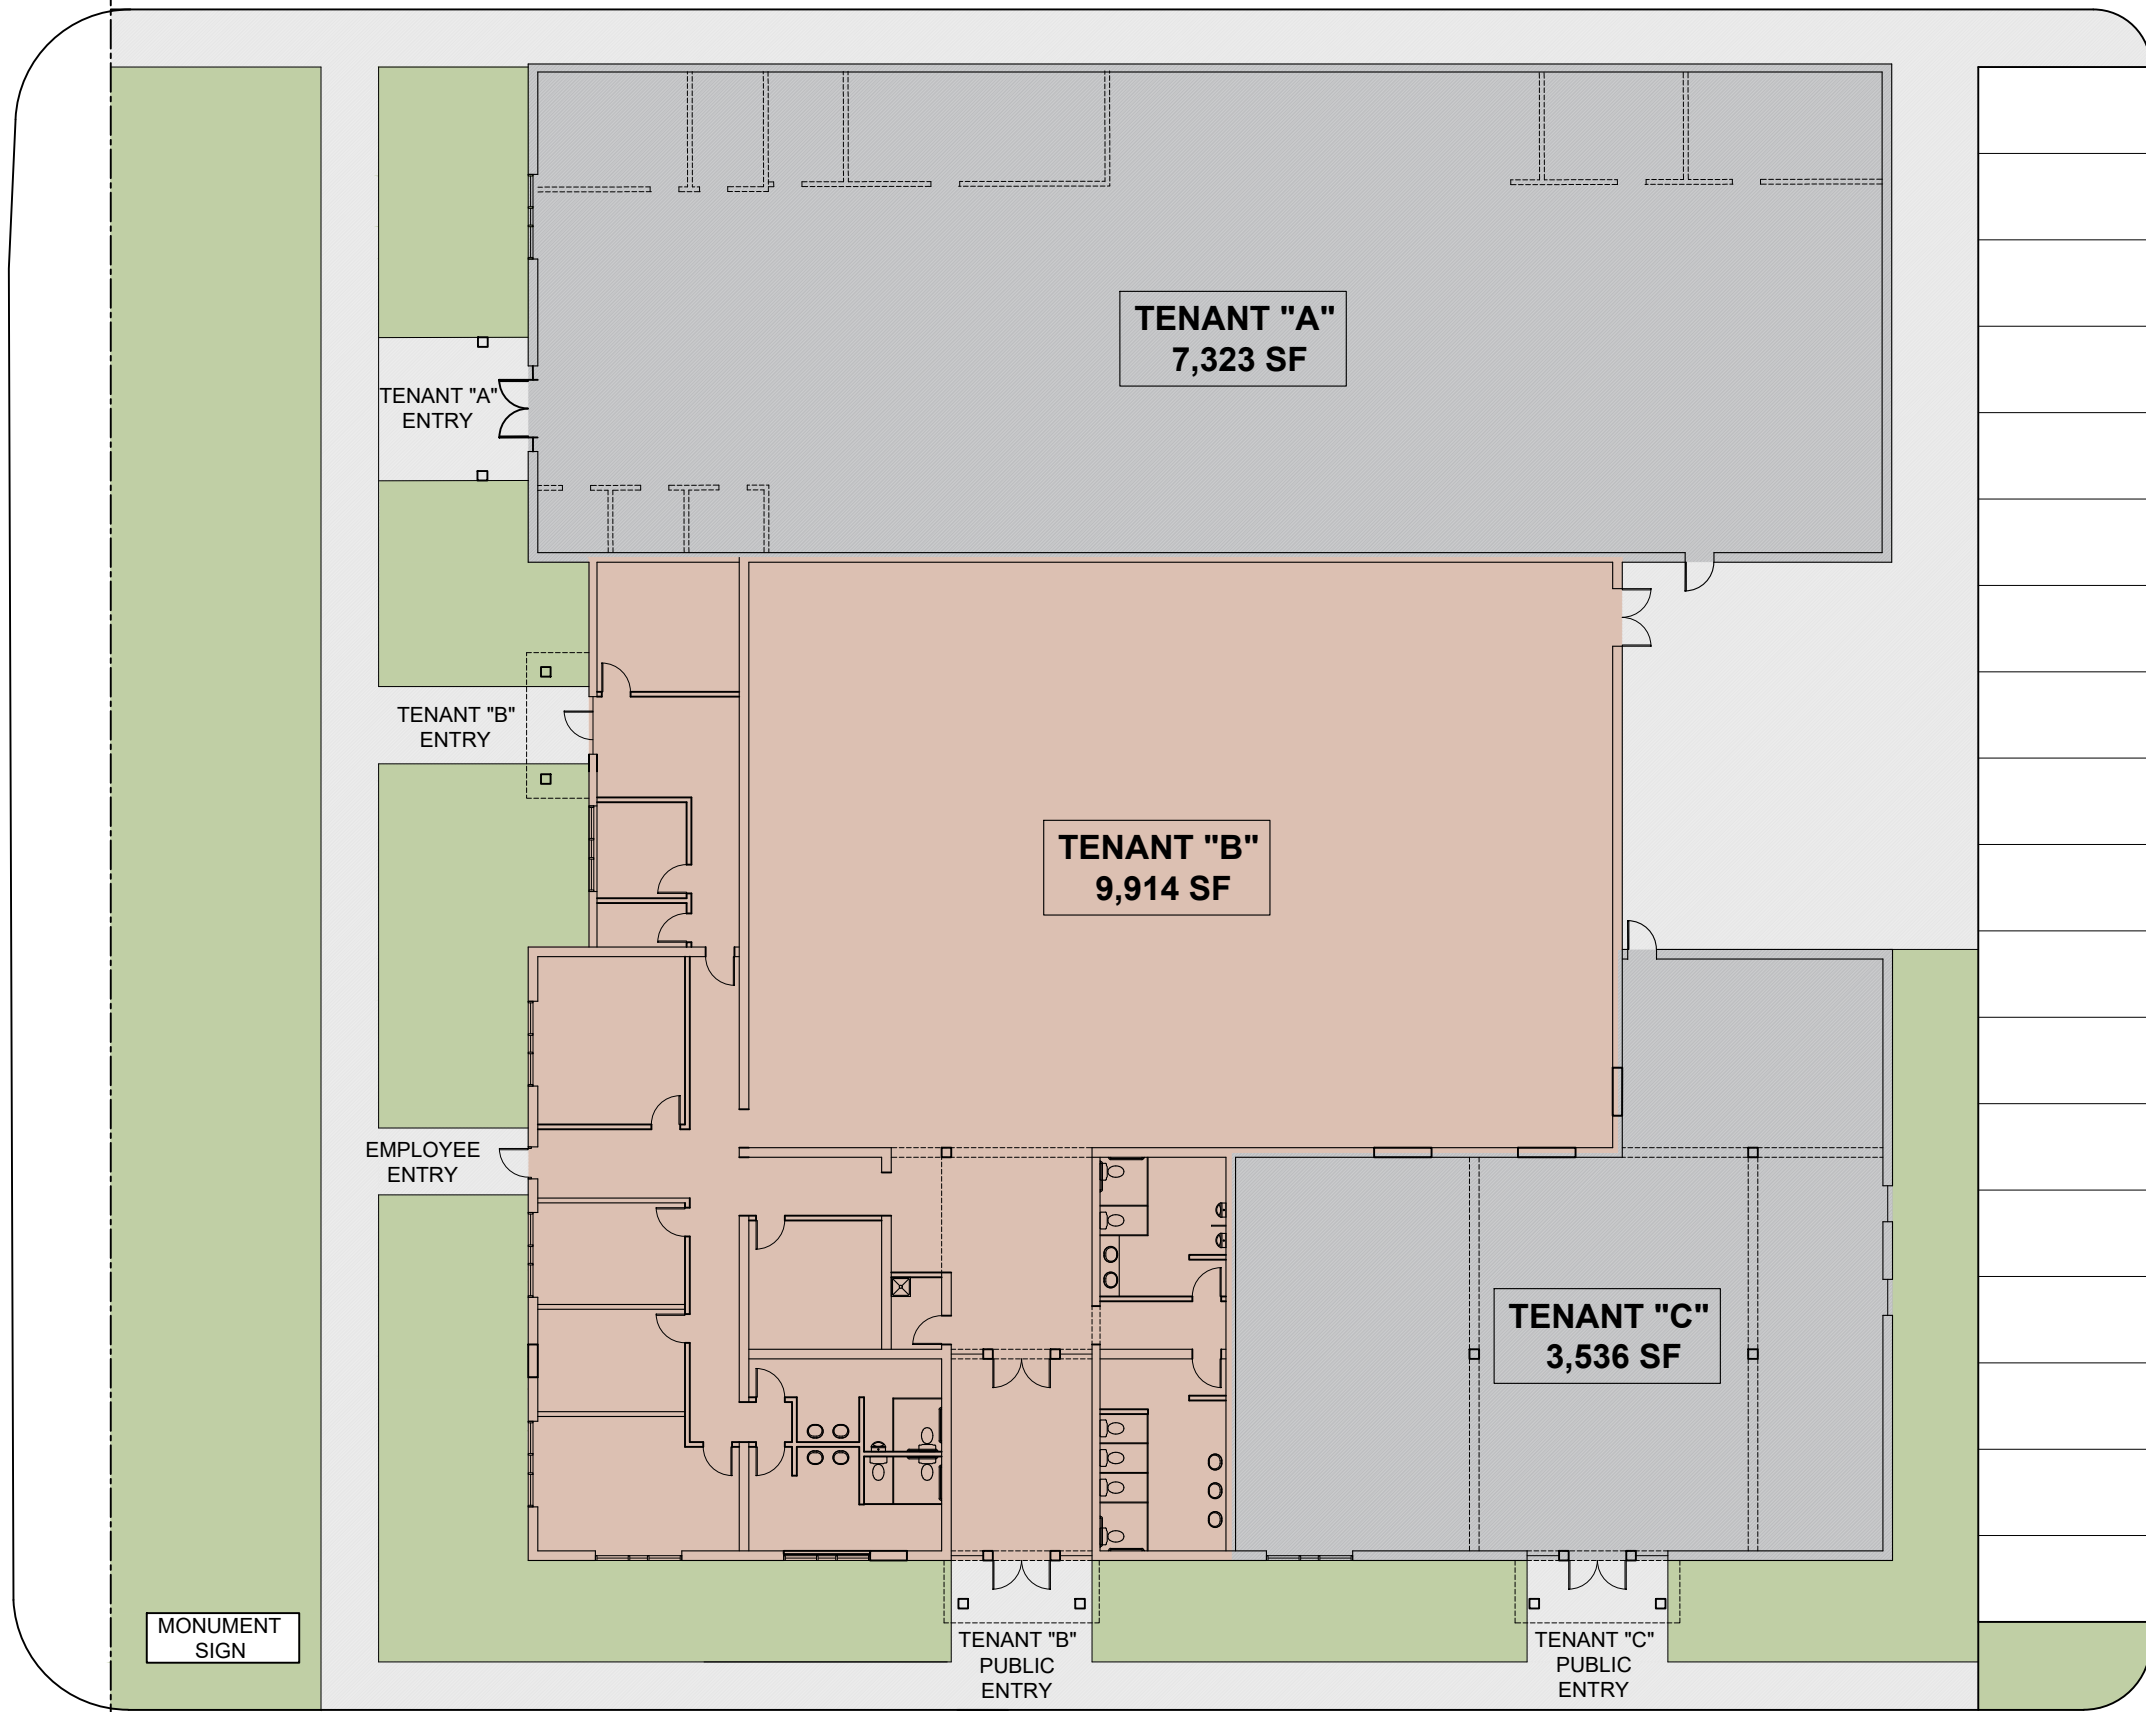

MONUMENT SIGN

TENANT "A" ENTRY

TENANT "B" ENTRY

EMPLOYEE ENTRY

TENANT "B" PUBLIC ENTRY

TENANT "C" PUBLIC ENTRY

TENANT "A"
7,323 SF


TENANT "B"
9,914 SF

TENANT "C"
3,536 SF



1 FLOOR PLAN

1"=10'
0 10'

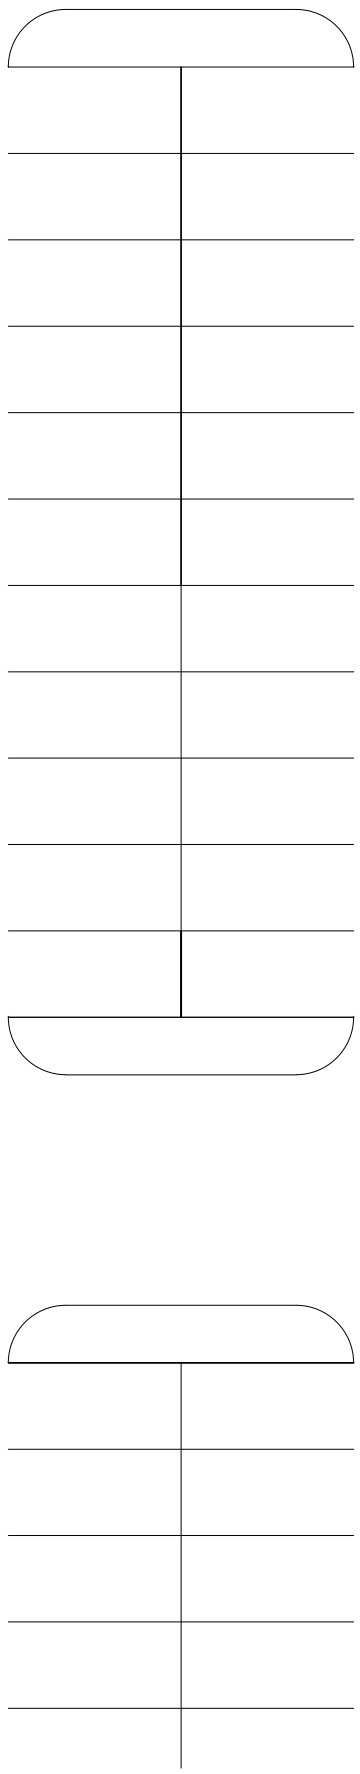

SPANGENBERG PHILLIPS TICE
ARCHITECTURE
T 316.267.4002 www.sptarchitecture.com

PROPOSED FACILITY
THREE TENANT OFFICE BUILDING
EAST CENTRAL AND EDGEMOOR



Occidental
MANAGEMENT
Where Ideas Take Flight
REAL ESTATE DEVELOPMENT

01-31-17